




NOTE:  
 THIS DRAWING WAS PREPARED FROM OLD CONSTRUCTION RECORDS, PLANS AND OTHER ACCUMULATED DATA, FOR THE SOLE PURPOSE OF ASSISTING IN THE FUTURE GROWTH AND PLANNING OF THE TOWN OF LIZTON. IT IS THE SOLE RESPONSIBILITY OF ANY PERSON OR CORPORATION WHO MAY USE OR RELY UPON THIS DRAWING TO FIELD VERIFY ALL THE INFORMATION SHOWN ON THIS DRAWING. THIS DRAWING WAS NOT CREATED FOR THE PURPOSE OF CONSTRUCTION USE.

CONSULTANT:

REVISIONS:

DATE	DESCRIPTION	BY

THIS DRAWING AND THE IDEAS, DESIGNS AND CONCEPTS CONTAINED HEREIN ARE THE EXCLUSIVE INTELLECTUAL PROPERTY OF TRIAD ASSOCIATES, INC., AND ARE NOT TO BE USED OR REPRODUCED, IN WHOLE OR IN PART, WITHOUT THE WRITTEN CONSENT OF TRIAD ASSOCIATES, INC.

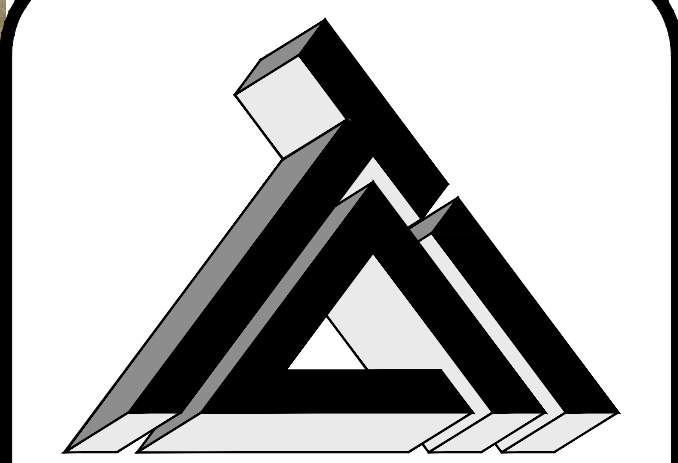

**TRIAD ASSOCIATES INC.**  
 5835 LAWTON LOOP EAST DRIVE  
 INDIANAPOLIS, INDIANA 46216  
 PHONE: 317-377-5230 FAX: 317-377-5241

DESIGNED FOR:

THE TOWN OF LIZTON  
 HENDRICKS COUNTY, INDIANA

SHEET TITLE:  
 EXISTING SANITARY SEWER SYSTEM

JOB NUMBER: 201909A	CHECKED BY:
SCALE: AS NOTED	PLOT DATE: 11/01/19
PLOT SCALE: 1"=1'	DATE: APRIL 2019
DRAWN BY:	DESIGNED BY:
DRAWING NAME: 201909A-Water Waste Water Base	

© TRIA ID.

AREA MAP - EXISTING WASTE WATER SYSTEM

SCALE: 1"=300'



NORTH