




CONSULTANT:

REVISIONS:

DATE	DESCRIPTION	BY

THIS DRAWING AND THE IDEAS, DESIGNS AND CONCEPTS CONTAINED HEREIN ARE THE EXCLUSIVE INTELLECTUAL PROPERTY OF TRIAD ASSOCIATES, INC., AND ARE NOT TO BE USED OR REPRODUCED, IN WHOLE OR IN PART, WITHOUT THE WRITTEN CONSENT OF TRIAD ASSOCIATES, INC.

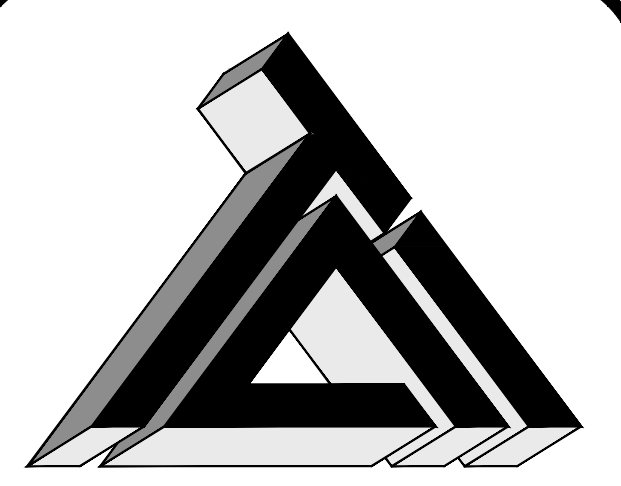

TRIAD ASSOCIATES INC.
 5835 LAWTON LOOP EAST DRIVE
 INDIANAPOLIS, INDIANA 46216
 PHONE: 317-377-5230 FAX: 317-377-5241

DESIGNED FOR:

THE TOWN OF LIZTON
 HENDRICKS COUNTY, INDIANA

SHEET TITLE:
 PROPOSED WATER SYSTEM

JOB NUMBER: 201909A	CHECKED BY:
SCALE: AS NOTED	PLOT DATE: 11/01/19
PLOT SCALE: 1"=1'	DATE: APRIL 2019
DRAWN BY:	DESIGNED BY:
DRAWING NAME: 201909A-Water Waste Water Base	

© HEREY INC.

AREA MAP - PROPOSED WATER SYSTEM

SCALE: 1"=300'

